
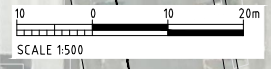


ORIGINAL SIZE A1

200mm DO NOT SCALE - IF IN DOUBT, ASK

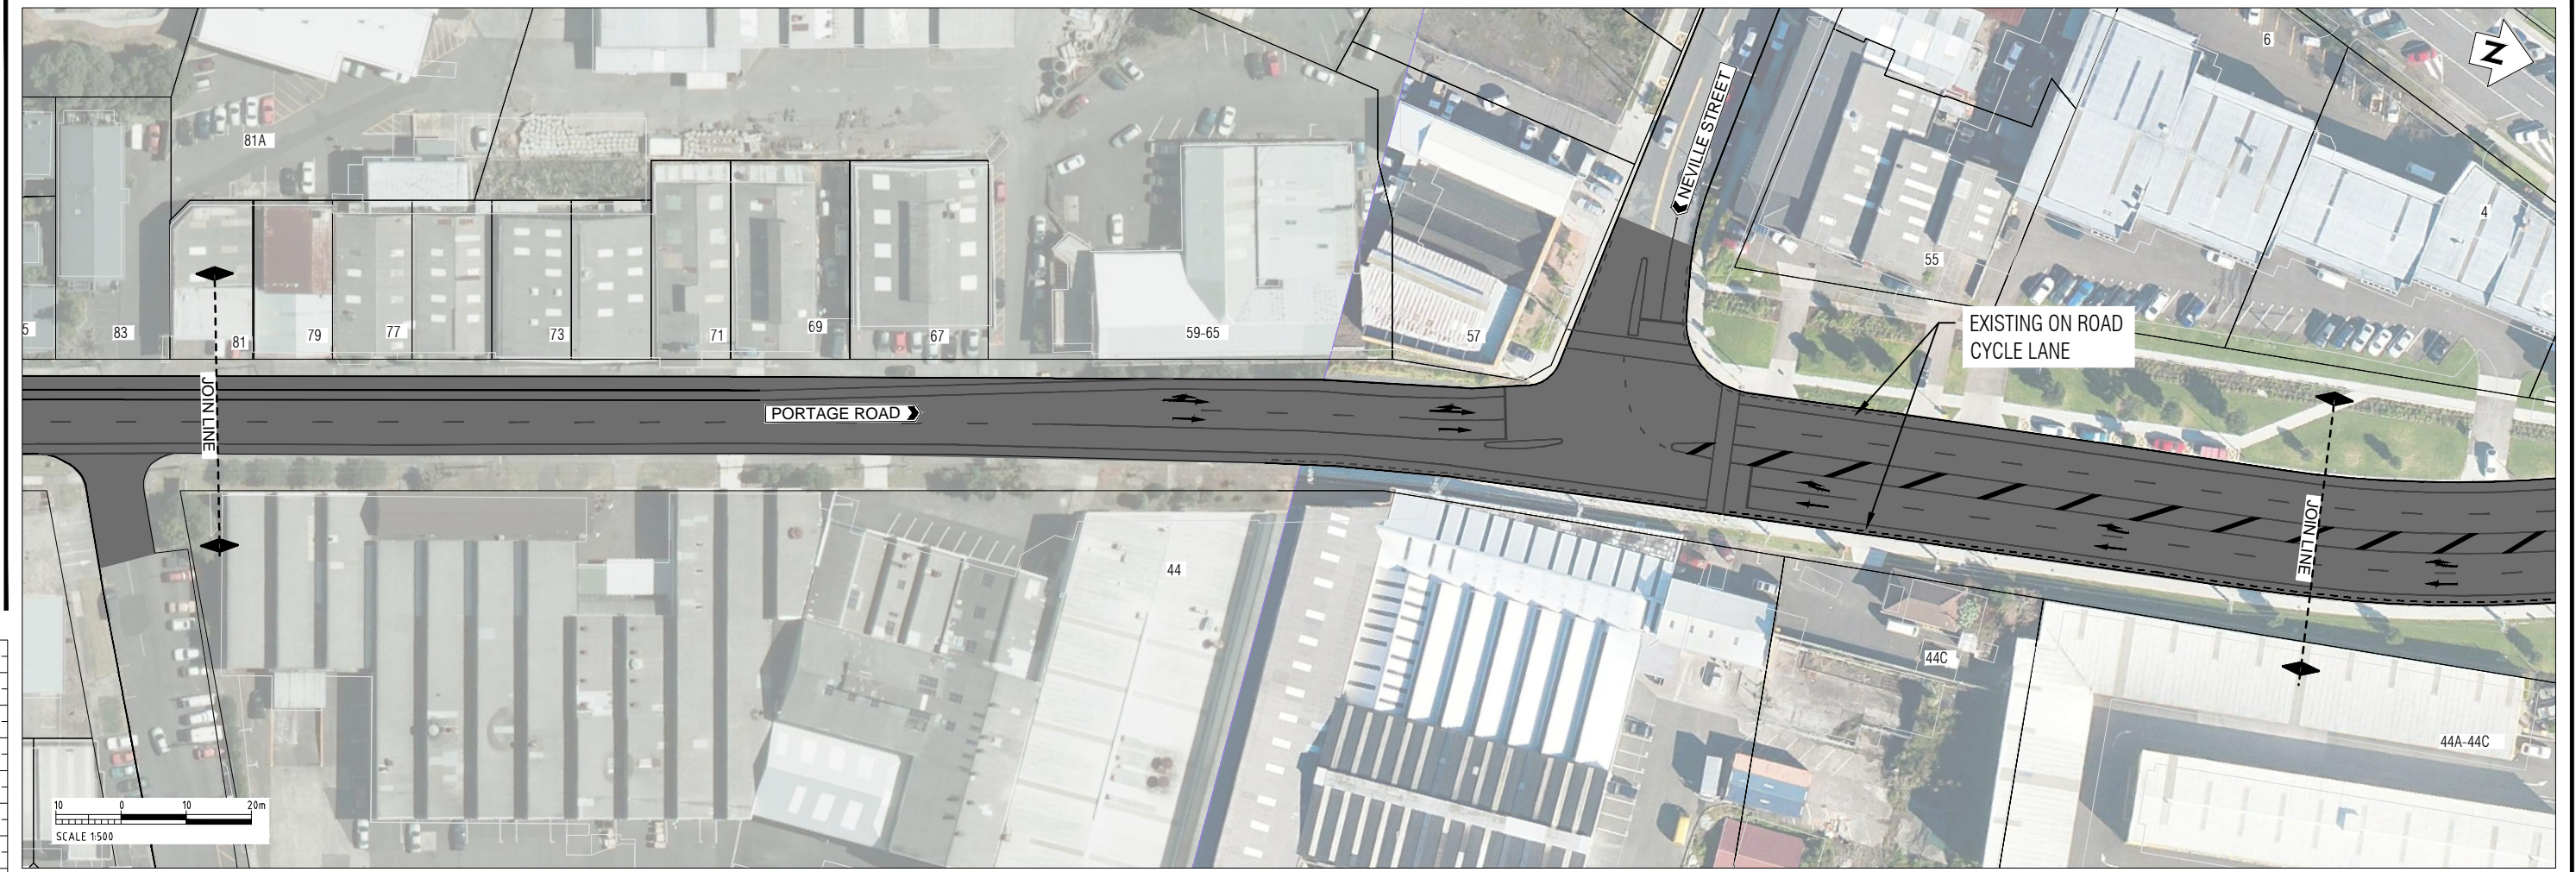

- NOTES**
- ALL DIMENSIONS ARE APPROXIMATE AND ARE SUBJECT TO CHANGE.
  - AERIAL IMAGE CIRCA 2010 AND DOES NOT SHOW LATER DEVELOPMENT.

LEGEND	
	EXISTING PROPERTY BOUNDARY
	EXISTING PATH TO REMAIN
	NEW AT GRADE PATH
	REMOVED PATH
	NEW BOARDWALK
	NEW BICYCLE STAIRWAY
	EXISTING BRIDGE
	NEW TRAFFIC ISLAND
	NEW SPEED TABLE
	NEW SIGNAL POLE
	NEW CYCLE SHARROW
	REMOVED FEATURES
	EXISTING KERB / ROAD MARKING
	NEW NO PARKING MARKING
	NEW WHITE ROAD MARKING
	NEW KERB
	NEW YELLOW ROAD MARKING
	NEW PRAM CROSSING WITH TACTILE PAVERS
	NEW ADVANCE STOP BOX
	NEW RETAINING WALL
	NEW FENCE (OPTIONAL)



AUCKLAND TRANSPORT  
TE WHAU PATHWAY  
SCHEME INVESTIGATION - DRAFT

Status Stamp: **SCHEME DESIGN**

Date Stamp: 08/03/2017

SCALES (A1) 1:500@A1

Drawing No: 80509320-C2-0104\_G307

Rev. B